


PLAN VIEW



1 IN = 5 FT

PROFILE
SEWER MAIN



LACK OF PIPE REFLECTION SUGGESTS SATURATED SOILS IN THIS AREA EAST OF THE MANHOLE

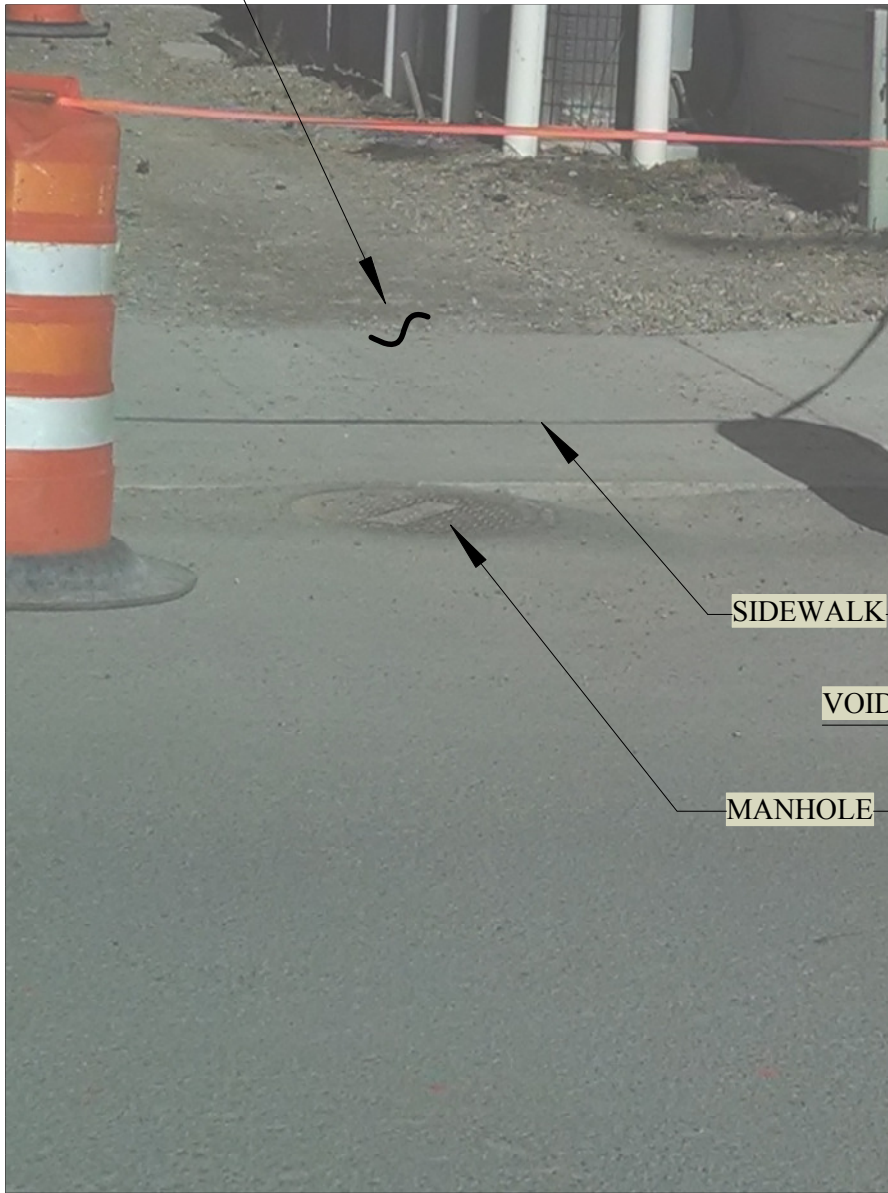

SIDEWALK

VOID


MANHOLE

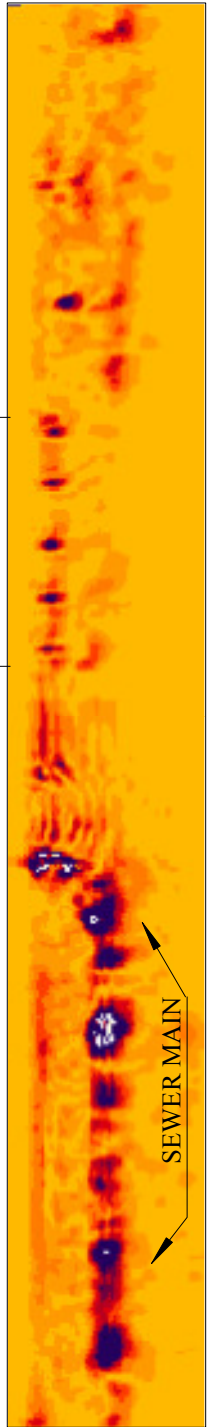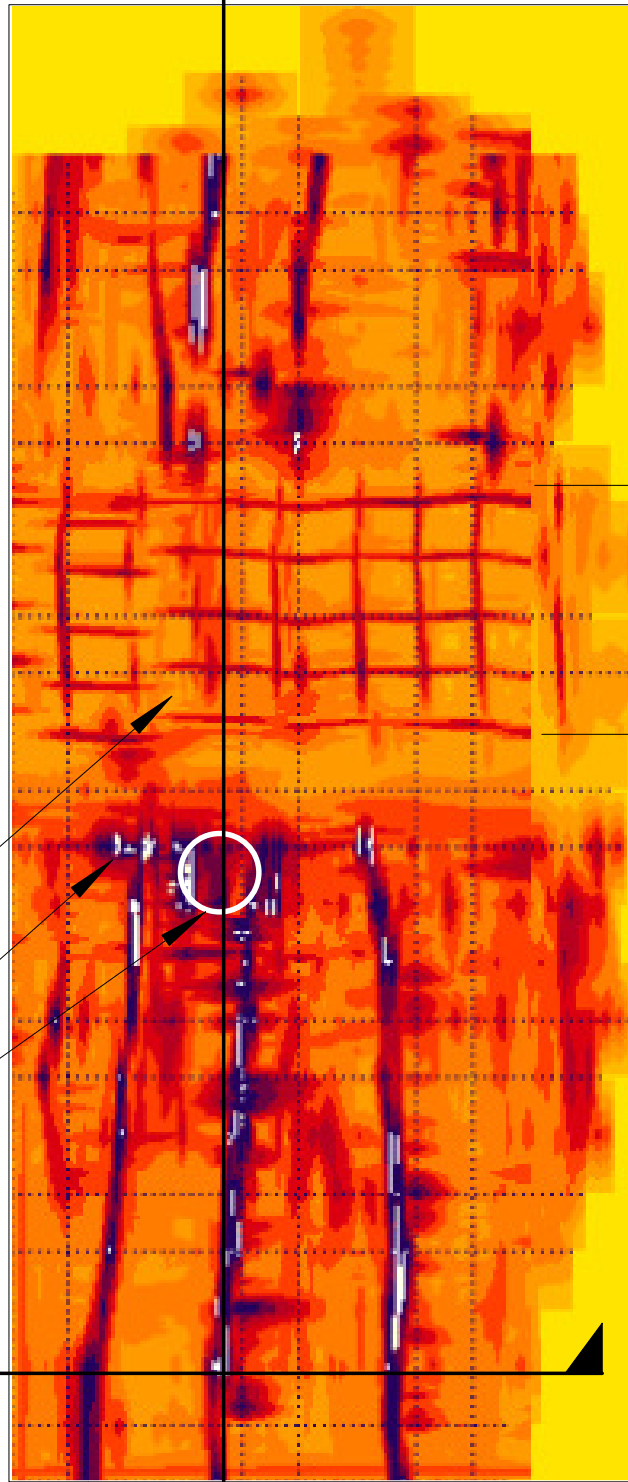


PROFILE - SEWER MAIN



SURFACE SETTLEMENT

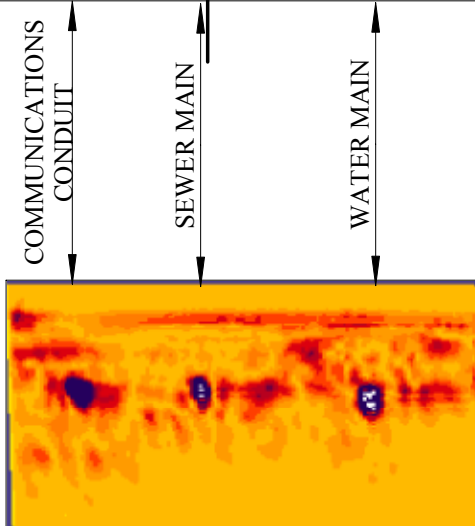

SECTION A - WEST END

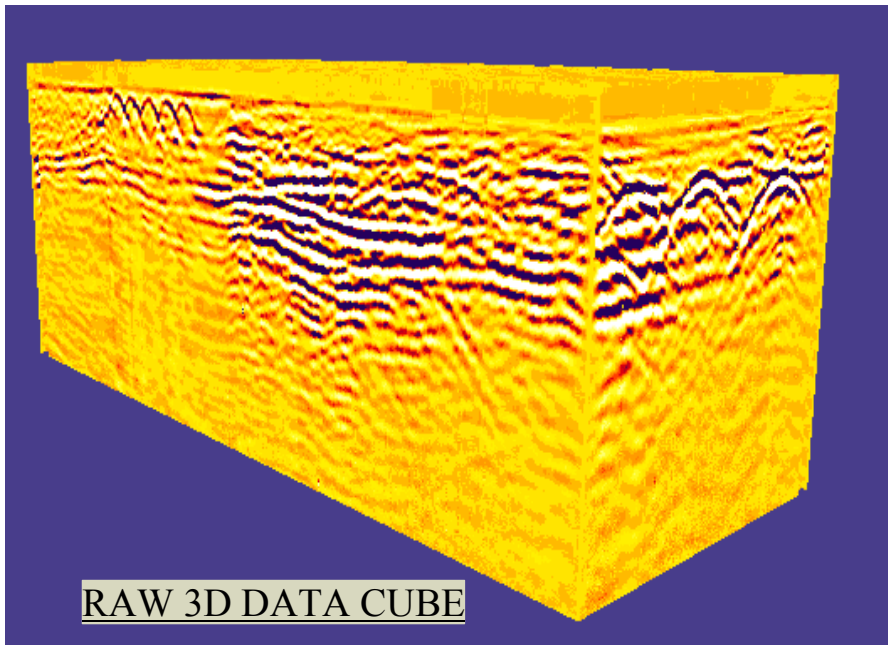

RAW 3D DATA CUBE