

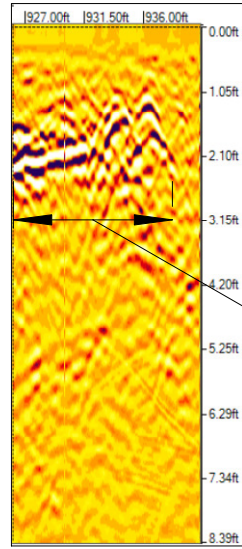
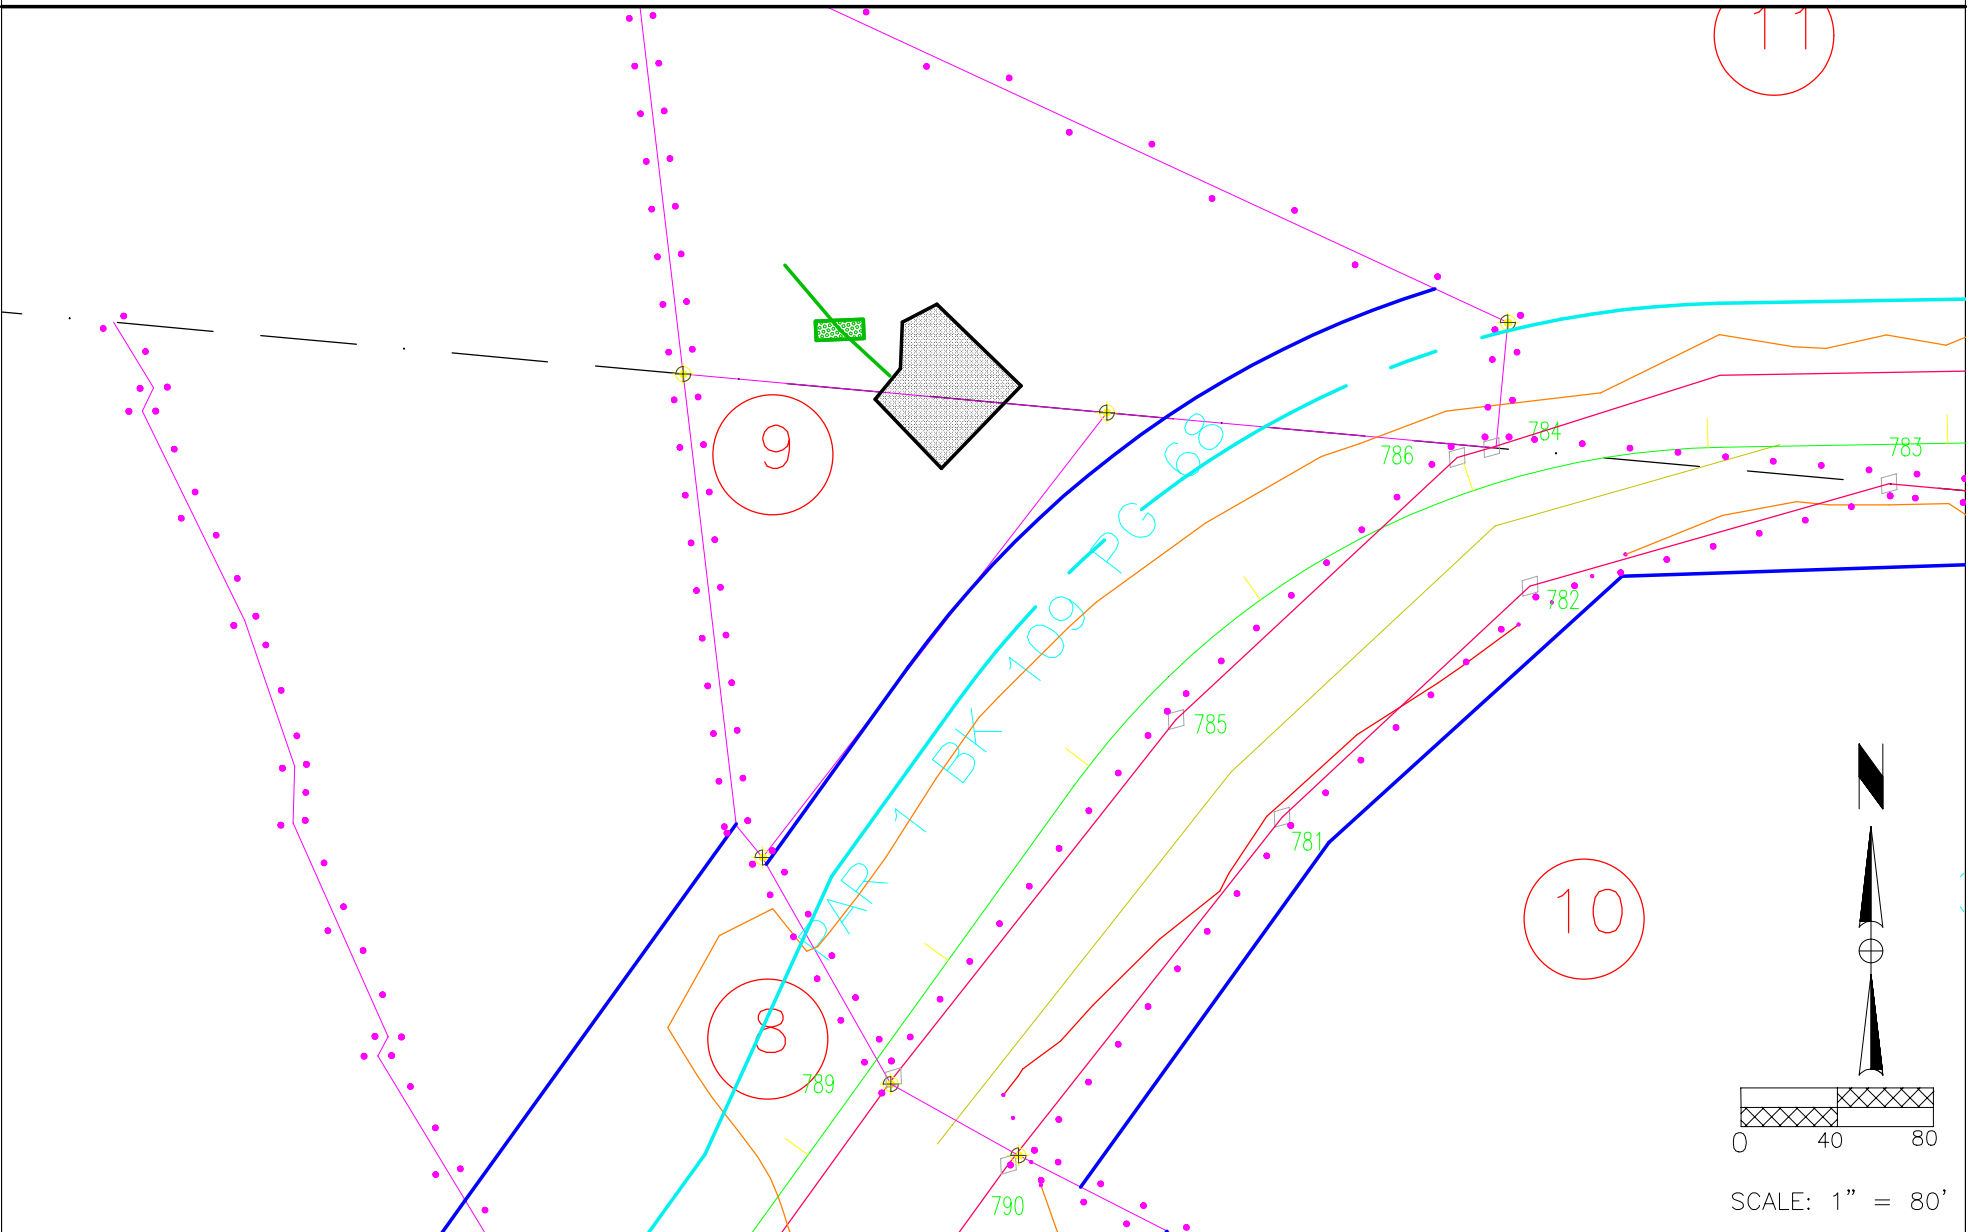
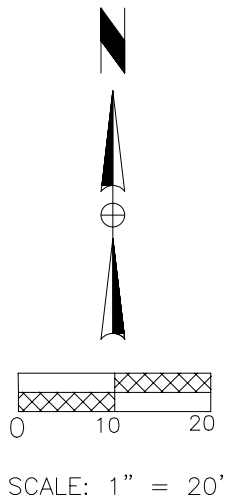


GROUND PENETRATION RADAR  
PIPE A & B

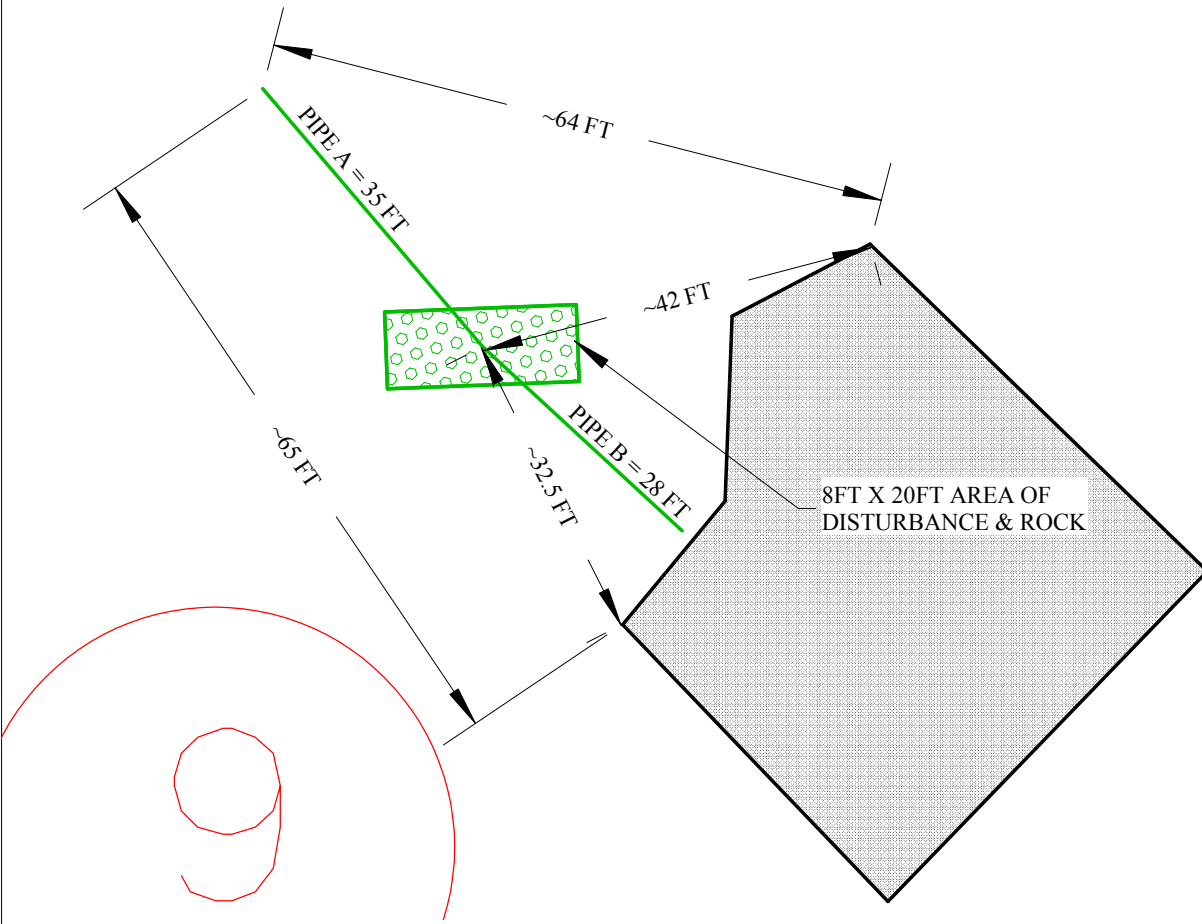

GROUND PENETRATION RADAR  
8FT X 20 FT NATIVE SOILS DISTURBED

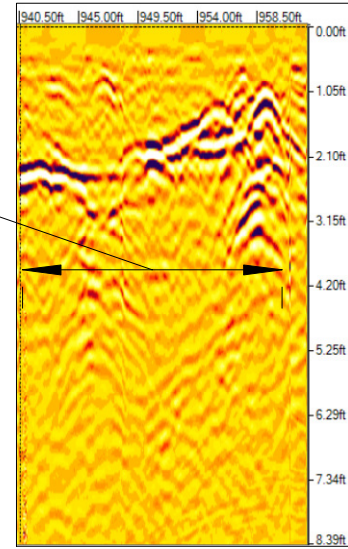

Sheet 1 of 1	Drawing No.	File Name	DEEP D'TECT SERVICES, LLC		82 HERON ROAD HERON, MONTANA EXISTING SEPTIC LOCATE	Designed _____ Drawn SAJ _____ 9/26/14 Checked _____ Approved _____ Title _____	Date
			shari@radarunderground.com 406-261-3019				